



Golden Gate  
lodge

wedding packages



## INDEX

Silver Wedding  
Package Deals  
Wedding Menu

Gold Wedding  
Package Deals  
Wedding Menu

Platinum Wedding  
Package Deals  
Wedding Menu

Site Layout

Terms & Conditions



# Golden Gate

Lodge



## Silver Wedding Package

- \$65.00 per person
- Tables set with your choice of white or black linen tablecloths and white or black linen napkins.
- Cutlery, glassware, tealight candles
- Top bridal table, cake table and gift table fully skirted.
- Sheer off-white ceiling drapes.
- Your choice of our standard venue chairs or dark brown highback leather chairs for the top table
- All service, waiting staff and bar staff.
- Buffet menu as attached
- As many consultations with our professional wedding planner as required to create your perfect day.





# Golden Gate Lodge

## Silver Wedding Menu

*Selection of toasted breads & spreads for the tables*

### Main

#### Carvery:

Honey glazed ham served by our chef accompanied by seeded mustard, rich jus & pineapple sauce.

Gourmet potatoes with fresh minted butter

#### Cold Selection:

Mixed greens with fresh herbs, cucumber ribbons & balsamic vinaigrette

Tomato, marinated kalamata olive, Whitestone feta, capsicum & red onion salad

Salad of garlic & rosemary roasted pumpkin, with sweet red pepper, toasted seeds & feta

Selection of fresh & toasted breads with Provisions chutneys

Medium roasted beef sirloin with a mustard & garlic crust

Wild thyme & lemon roasted chicken

#### Dessert:

Rich chocolate cake layered with vanilla syrup poached berries & dark chocolate

Salad of fresh seasonal fruits

Individual vanilla ice cream tubs

Selection of teas & freshly brewed coffee

This menu is subject to seasonal availability



# Golden Gate

Lodge



Gold Wedding Package



- \$95.00 per person
- Tables set with your choice of white or black linen tablecloths and white or black linen napkins.
- Cutlery, glassware, tealight candles
- Top bridal table, cake table and gift table fully skirted.
- Sheer off-white wall and ceiling drapes
- Fairy light curtains and marquee style ceiling lights
- Your choice of our standard venue chairs or dark brown highback leather chairs for the top table
- All service, waiting staff and bar staff.
- Buffet menu as attached
- As many consultations with our professional wedding planner as required to create your perfect day.





# Golden Gate

Lodge

## Gold Wedding Menu

*Selection of toasted breads & spreads for the tables*

### Main

#### Carvery:

Honey glazed ham served by our chef accompanied by seeded mustard, rich jus & pineapple sauce.

Gourmet potatoes with fresh minted butter

#### Cold Selection:

Mixed greens with fresh herbs, cucumber ribbons & balsamic vinaigrette

Tomato, marinated kalamata olive, Whitestone feta, capsicum & red onion salad

Crispy bacon, garlic croutons, egg, parmesan & mixed leaves in a creamy dressing

Roasted vegetable salad with rocket & toasted pinenuts in a light coriander pesto

Selection of fresh & toasted breads with Provisions chutneys

Selection of cured meats (eg: chorizo, pastrami, spiced pork) with pickled vegetables

Seafood platter including marinated mussels, prawns & smoked salmon

#### Dessert:

Individual lemon tarts

Salad of fresh seasonal fruits

Profiteroles drizzled with white & dark chocolate

Selection of teas & freshly brewed coffee

This menu is subject to seasonal availability



## Platinum Wedding Package

- \$120.00 per person
- Tables set with your choice of white or black linen tablecloths and white or black linen napkins.
- Cutlery, glassware, tealight candles
- Top bridal table, cake table and gift table fully skirted.
- Sheer off-white wall and ceiling drapes  
Fairy light curtains and marquee style ceiling lights
- All chairs fitted with your choice of white or black stretch lycra chair covers and bows to match your colour theme.
- All service, waiting staff and bar staff.
- Buffet menu as attached
- As many consultations with our professional wedding planner as required to create your perfect day.
- Guests will receive a complimentary glass of champagne on arrival.





# Golden Gate

Lodge

## Platinum Wedding Menu

### Canapes:

*served by our wait staff*

Smoked salmon & cream cheese blini

Mini roasted red bell pepper & feta pizza

Caramelized onion marmalade & feta filo baskets

Sweet chilli glazed mini chicken kebabs

### Main:

#### Carvery:

Honey glazed ham served by our chef accompanied by seeded mustard, rich jus & pineapple sauce

#### Hot Selection:

Gourmet potatoes with fresh minted butter

Saute of chicken breast & mushrooms in a creamy white wine sauce

Spinach & ricotta ravioli in a fresh herb & tomato sauce

### Cold Selection:

Mixed greens with fresh herbs, cucumber ribbons & balsamic vinaigrette

Tomato, marinated kalamata olive, Whitestone feta, capsicum & red onion salad

Roasted vegetable salad with rocket & toasted pinenuts in a light coriander pesto

Selection of fresh & toasted breads with Provisions chutneys

Selection of cured meats (eg: chorizo, pastrami, spiced pork) with pickled vegetables

Salmon poached & presented whole accompanied by fresh lemon & a dill aioli

### Dessert:

Croquembouche

Tiramisu

Fresh seasonal fruits with cheese selection

Ice cream tubs served in a decorative ice bowl

Selection of teas & freshly brewed coffee

This menu is subject to seasonal availability



# Golden Gate

Lodge

## Golden Gate Lodge Wedding Venue Terms & Conditions

When booking a wedding or function, the number confirmed as attending the event seven days prior to the event is the minimum number that will be charged for, as this is the number that we will be required to prepare to cater for. Any greater number attending must be notified to us and you will be charged for them. A deposit of \$1000.00 is required to confirm your booking. Bookings can not be guaranteed unless a deposit is paid. This will be deducted from the total bill. Deposits are non refundable after 6 months prior to the wedding unless there are exceptional circumstances and we are able to re hire the venue.

We do not permit you to supply your own alcoholic beverages as, pursuant to law, we must provide one of our bar staff when alcoholic beverages are consumed on the premises.

The bar usually must close for last orders by 12 midnight with consumption on the premises to finish by 12.30am.

All alcoholic and non-alcoholic beverages must be purchased through our Super Liquor store on site.

We reserve the right to refuse any booking request.

For the sake of comfort we do not recommend more than 130 persons seated at tables, and we reserve the right not to accept more than 130 persons unless prior agreement satisfactory to us is made.

Menus are subject to seasonal change if any part or ingredient is unavailable.

We do not permit self catered functions, other than as agreed by us.

You or your guests must not damage our property and we reserve the right to recover the cost of repair from you.

No responsibility is accepted by us for any of your property left at our property.

Full payment (less the deposit of \$1000.00) is required the day after the event unless previously arranged with us.

I/We understand and accept these terms and conditions.

Name \_\_\_\_\_

Signed \_\_\_\_\_


Position \_\_\_\_\_

Date \_\_\_\_\_




# Golden Gate

Lodge

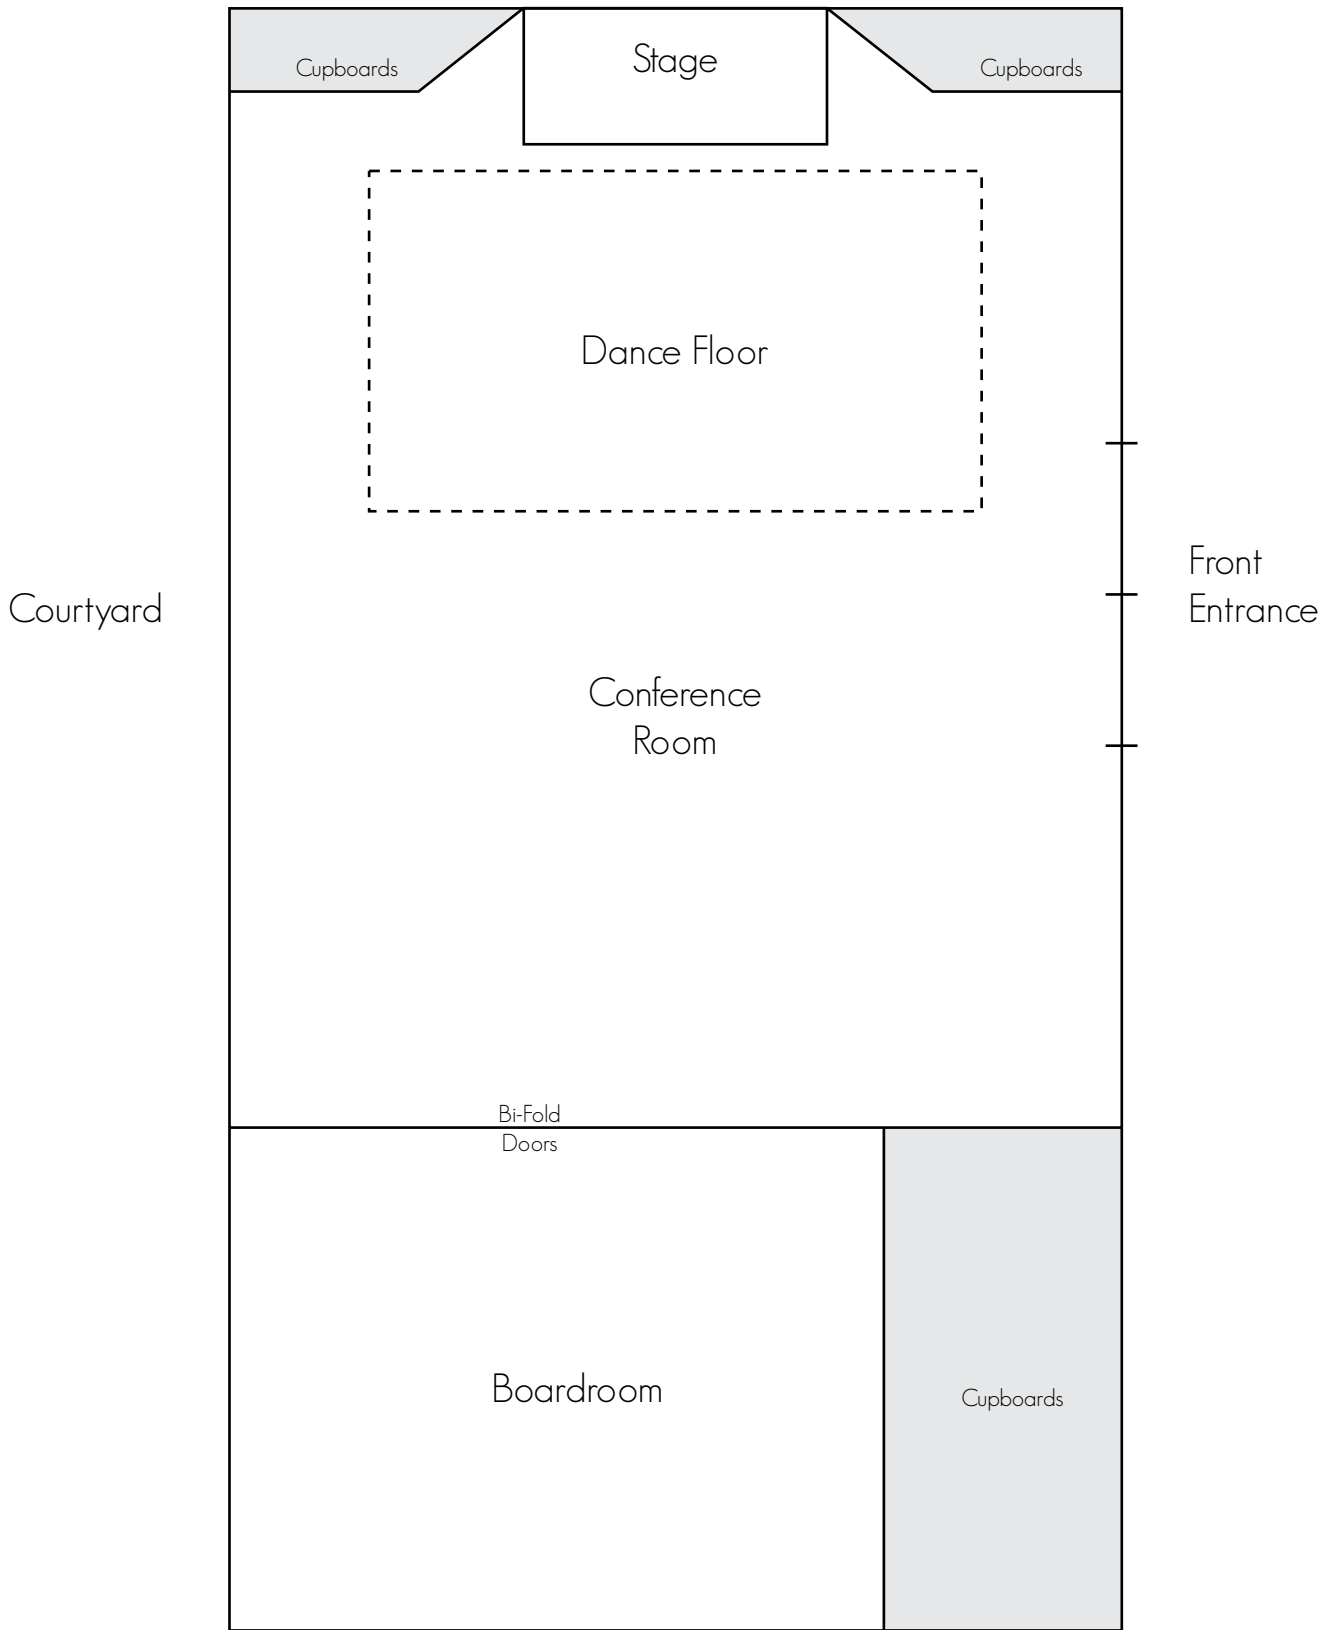

Scale: 1:100  
(1cm = 1m)

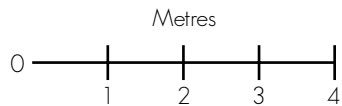


Note:  
Print only at 100% onto  
A4 sheet size.  
Do not scale to fit page.



# Golden Gate

Lodge

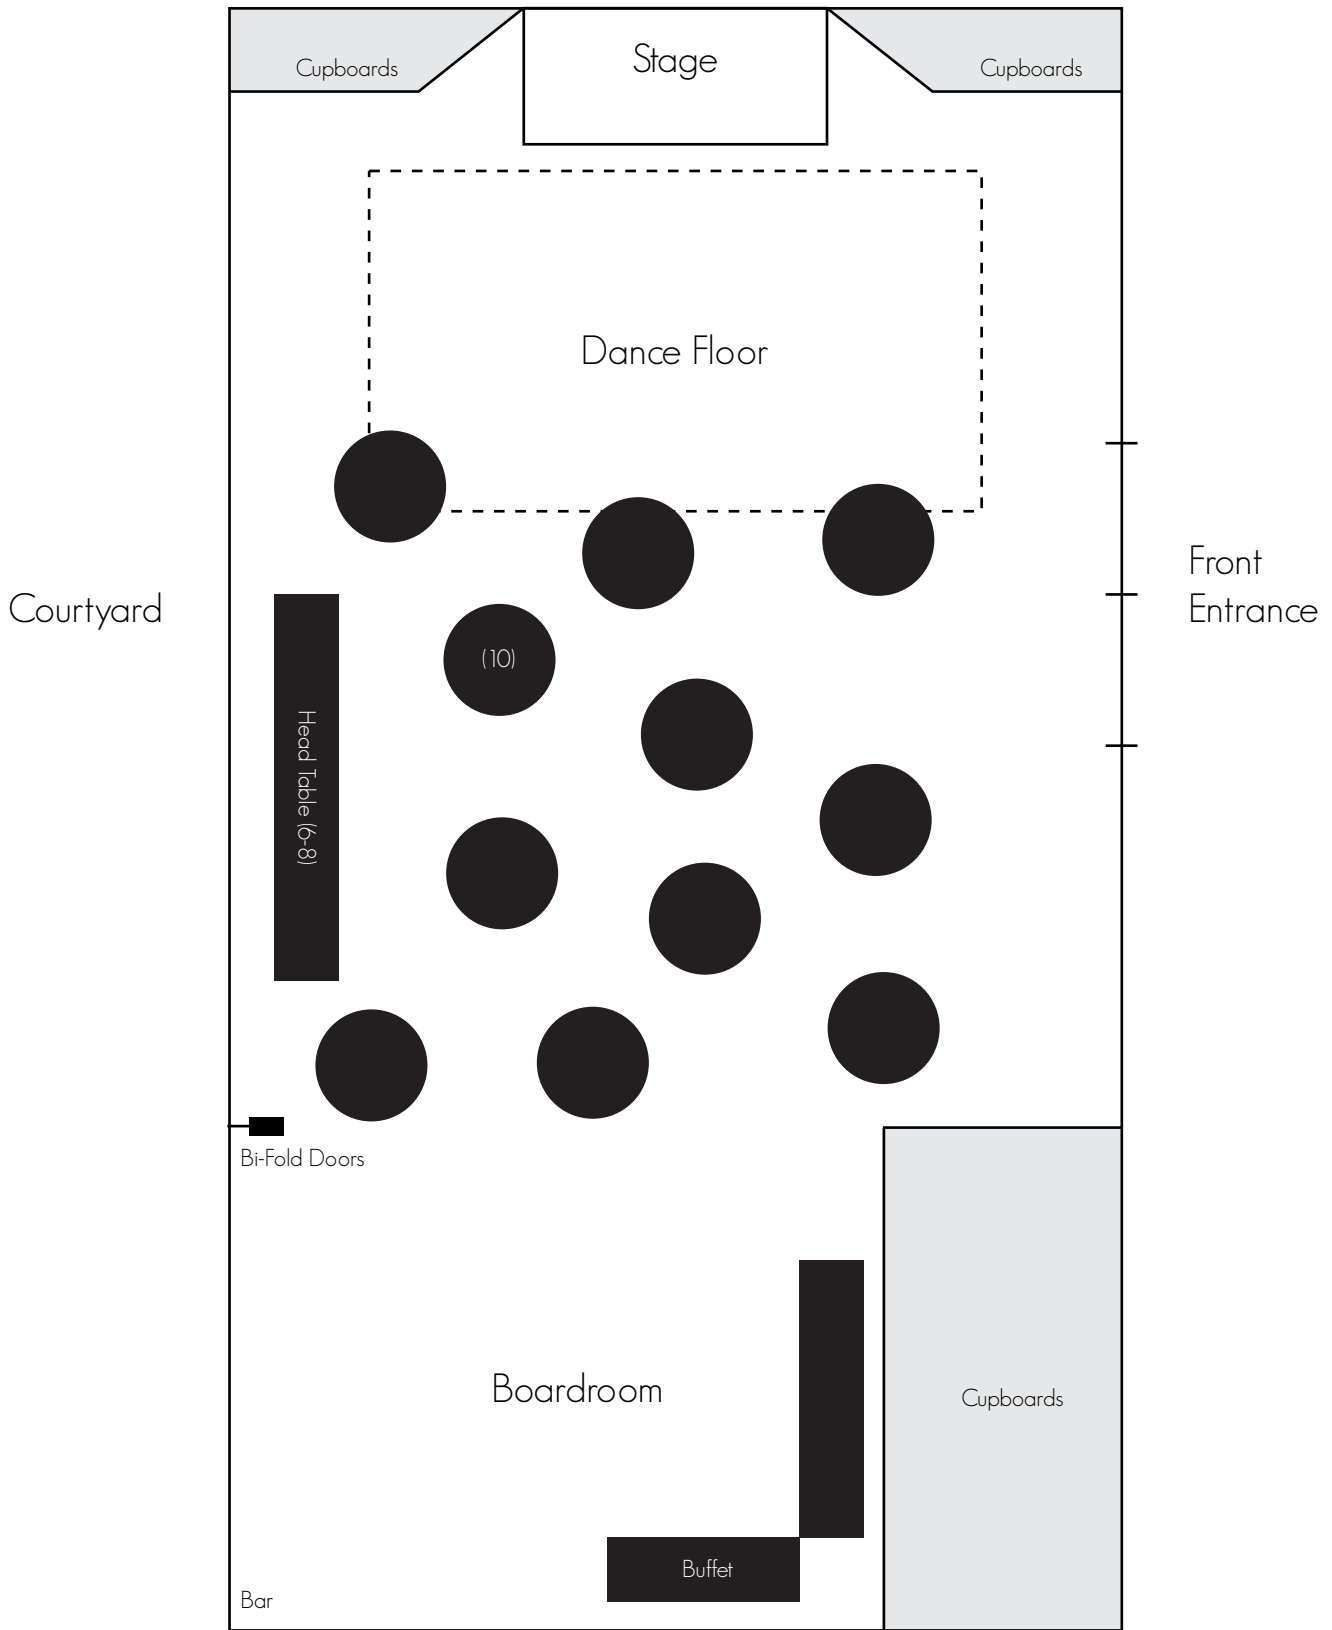

Scale: 1:100  
(1cm = 1m)



Note:  
Print only at 100% onto  
A4 sheet size.  
Do not scale to fit page.